


- LEGEND
1. METER ENCLOSURE
 2. MAIN DISCONNECT
 3. MANUAL TRANSFER SWITCH
 4. SCADA R.T.U. 130SS WITH OPTION "METER"
 5. PUMP POWER PANEL
 6. FLOW METER DISPLAY

PROPOSED LIFT STATION DETAIL

SEE SITE PLAN & PLAN VIEW FOR CORRECT ORIENTATION

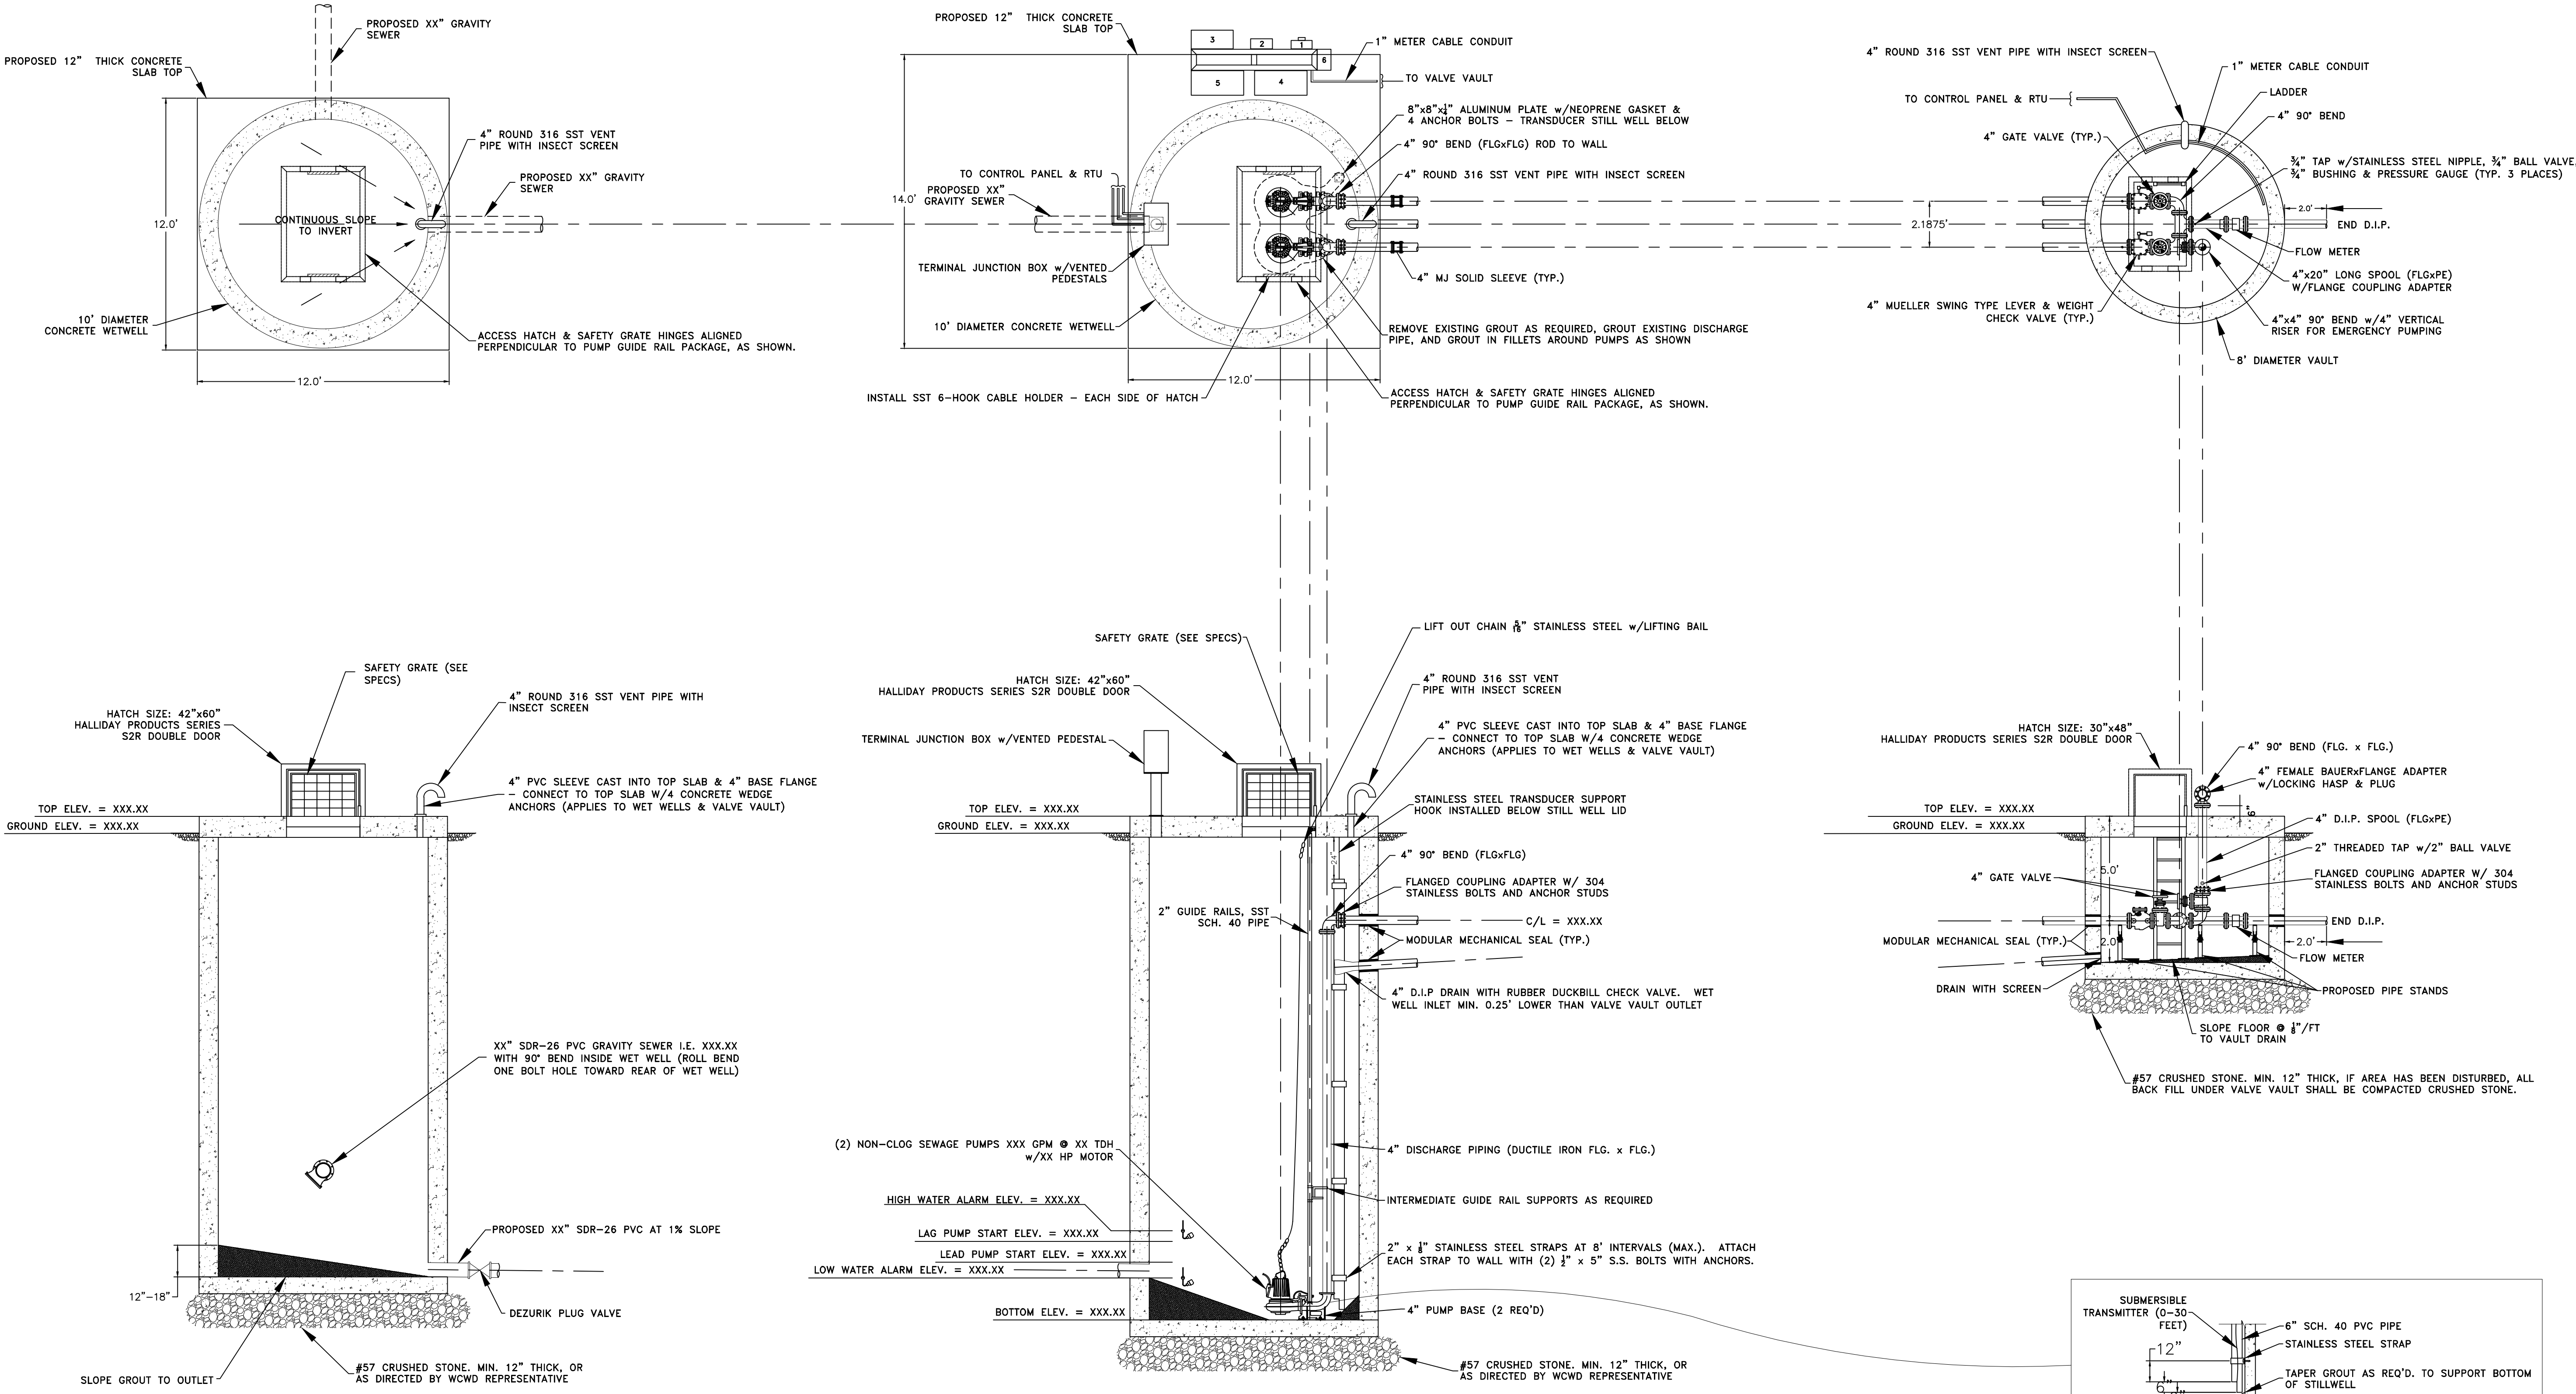

| REVISIONS: | |
|------------|-------|
| NO.: | DATE: |
| | |
| | |
| | |
| | |
| | |
| | |
| | |
| | |
| | |